


PIANTA PIANO TERRA

h 3,00 m.

scala 1:100

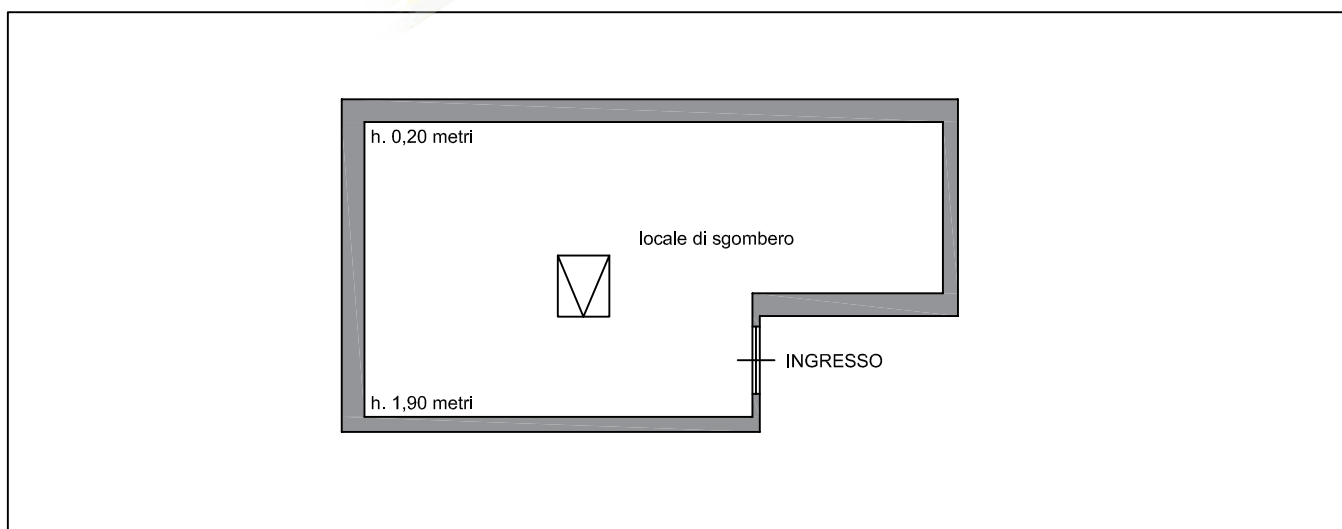

PIANTA SOFFITTA

h min. 0,20 m. - h max.1,90 m.

scala 1:100